


LOWER LEVEL

SCALE: 1/4" = 1'


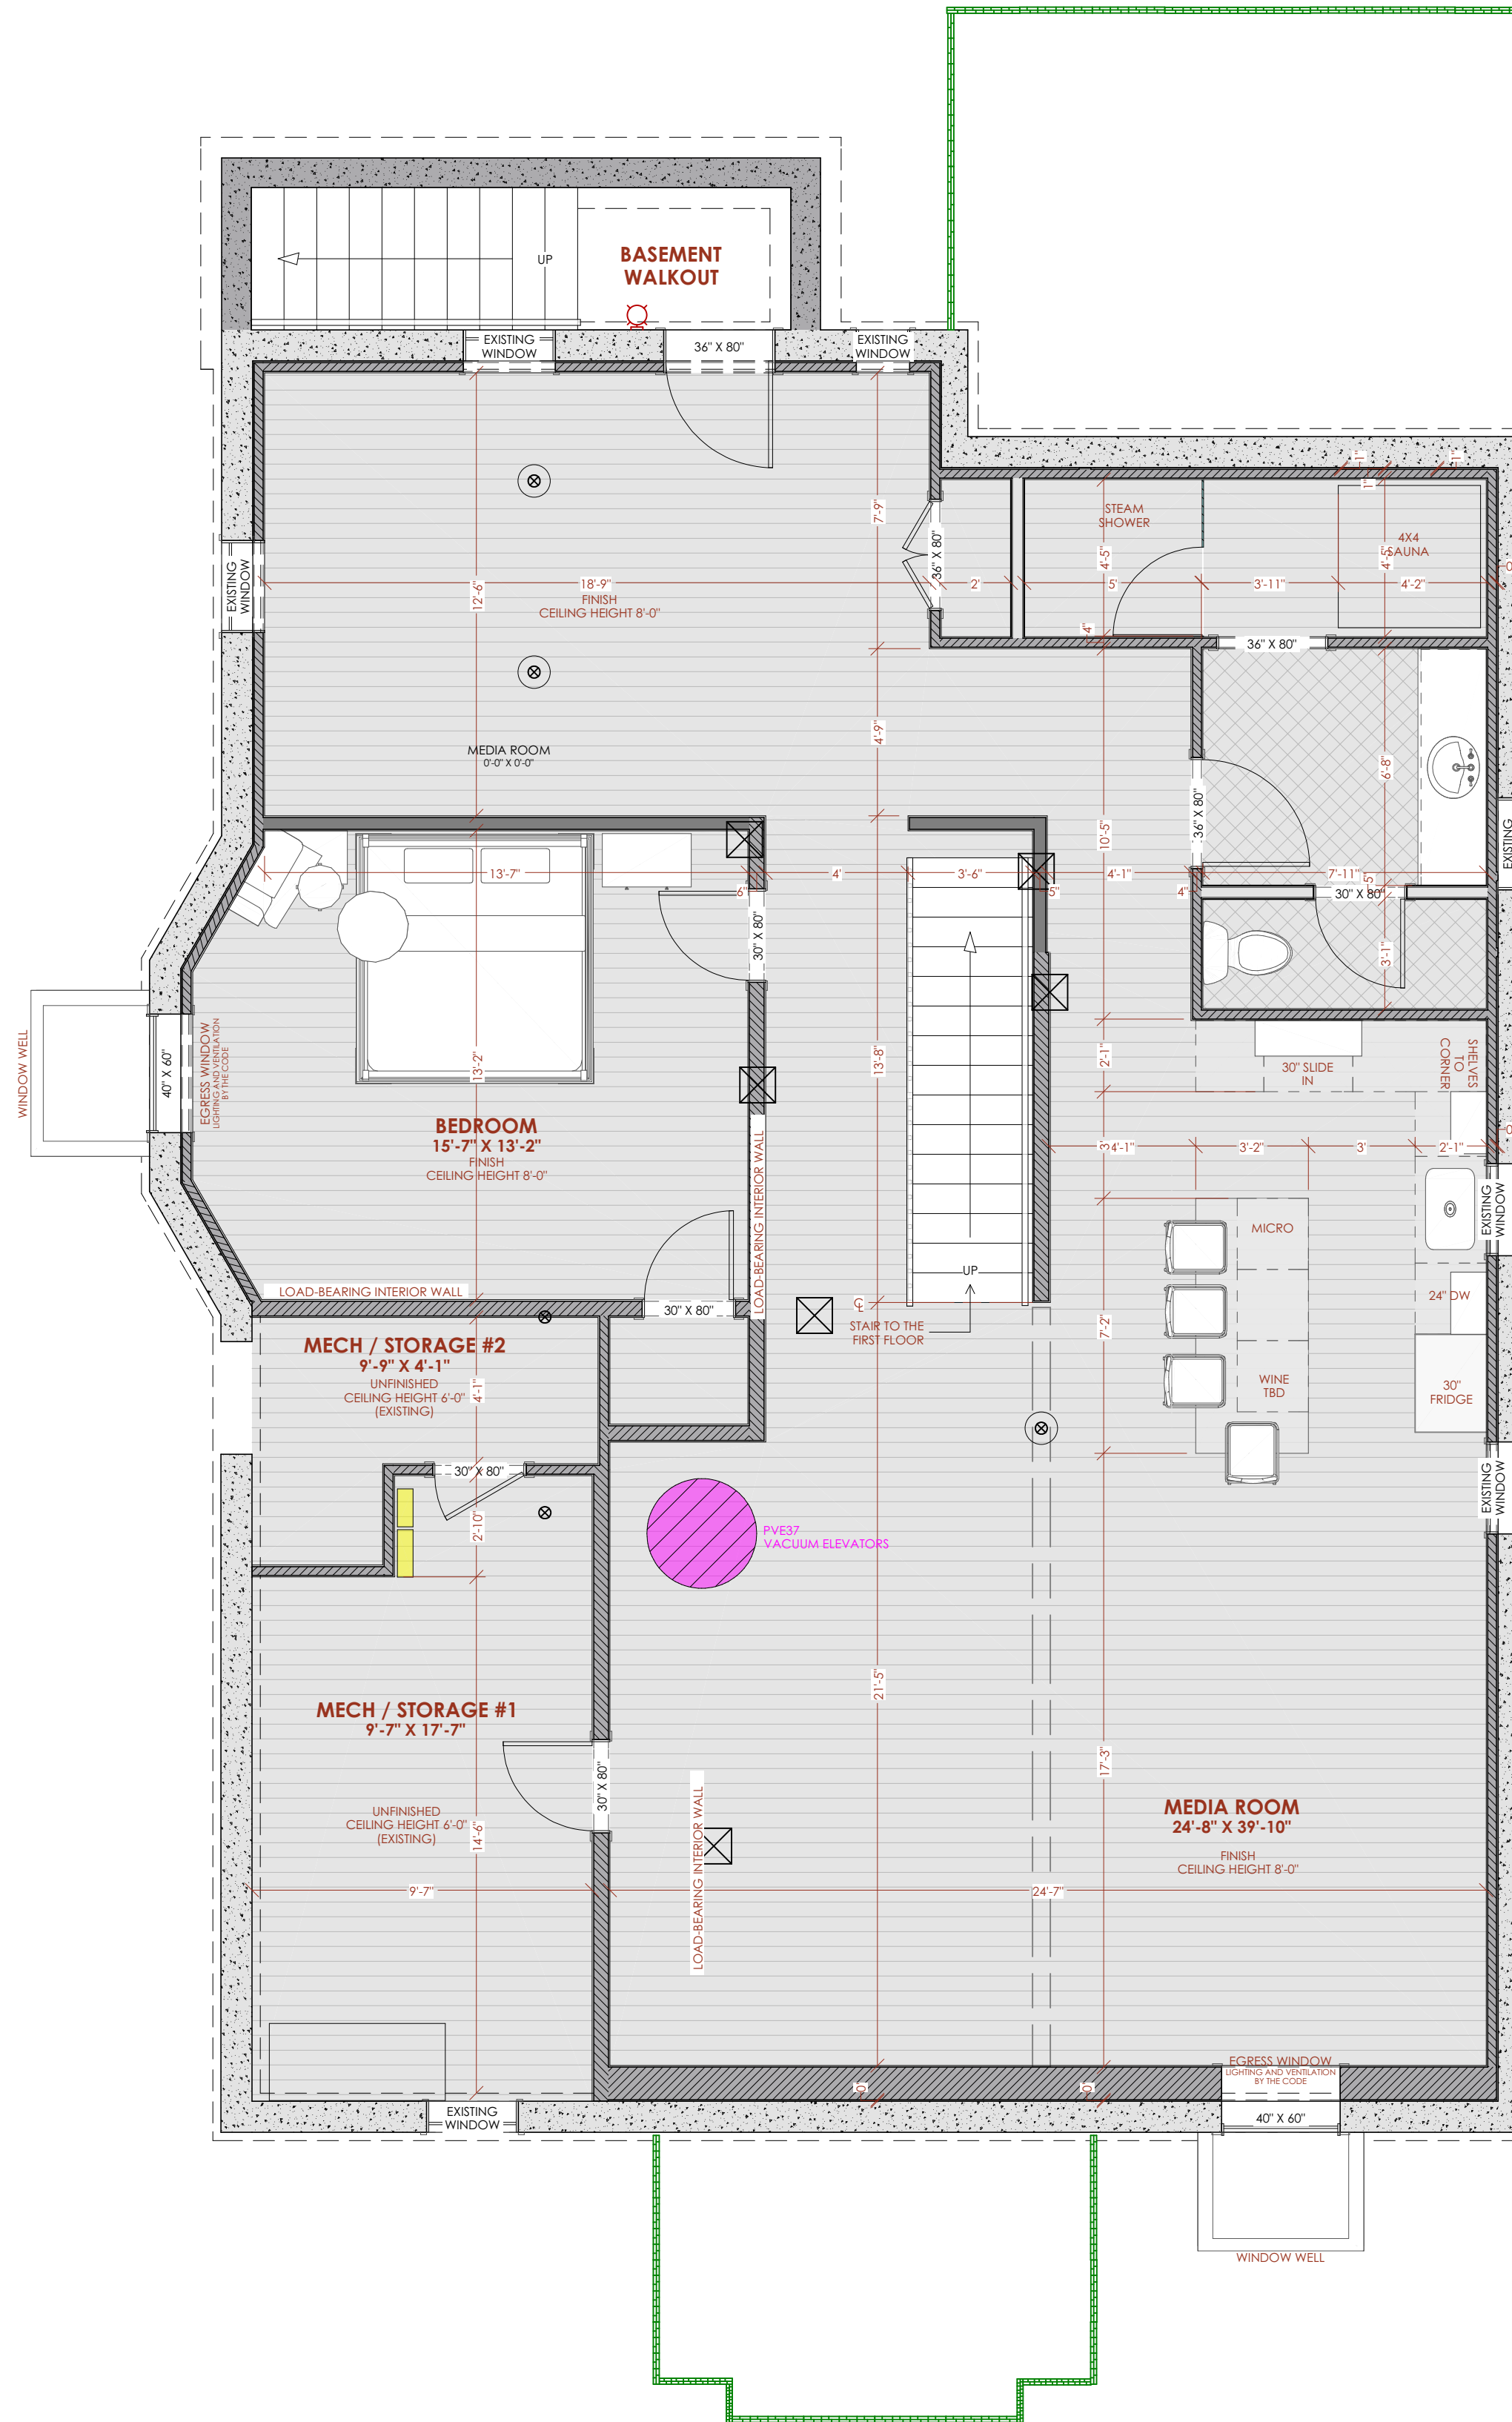


CLIENT: ZRE DEVELOPMENT
ADDRESS: 65 HAMMOND ST CAMBRIDGE MA 02138
DRAFTED BY: AMY LYN INTERIORS

PI-1.1
PROPOSED INTERIOR PLANS
PERMIT DRAWING SET
DATE: Wednesday, August 20, 2025

FIRST FLOOR

SCALE: 1/4" = 1'

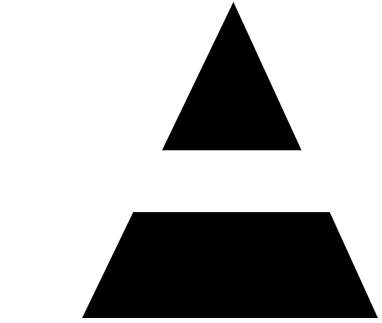
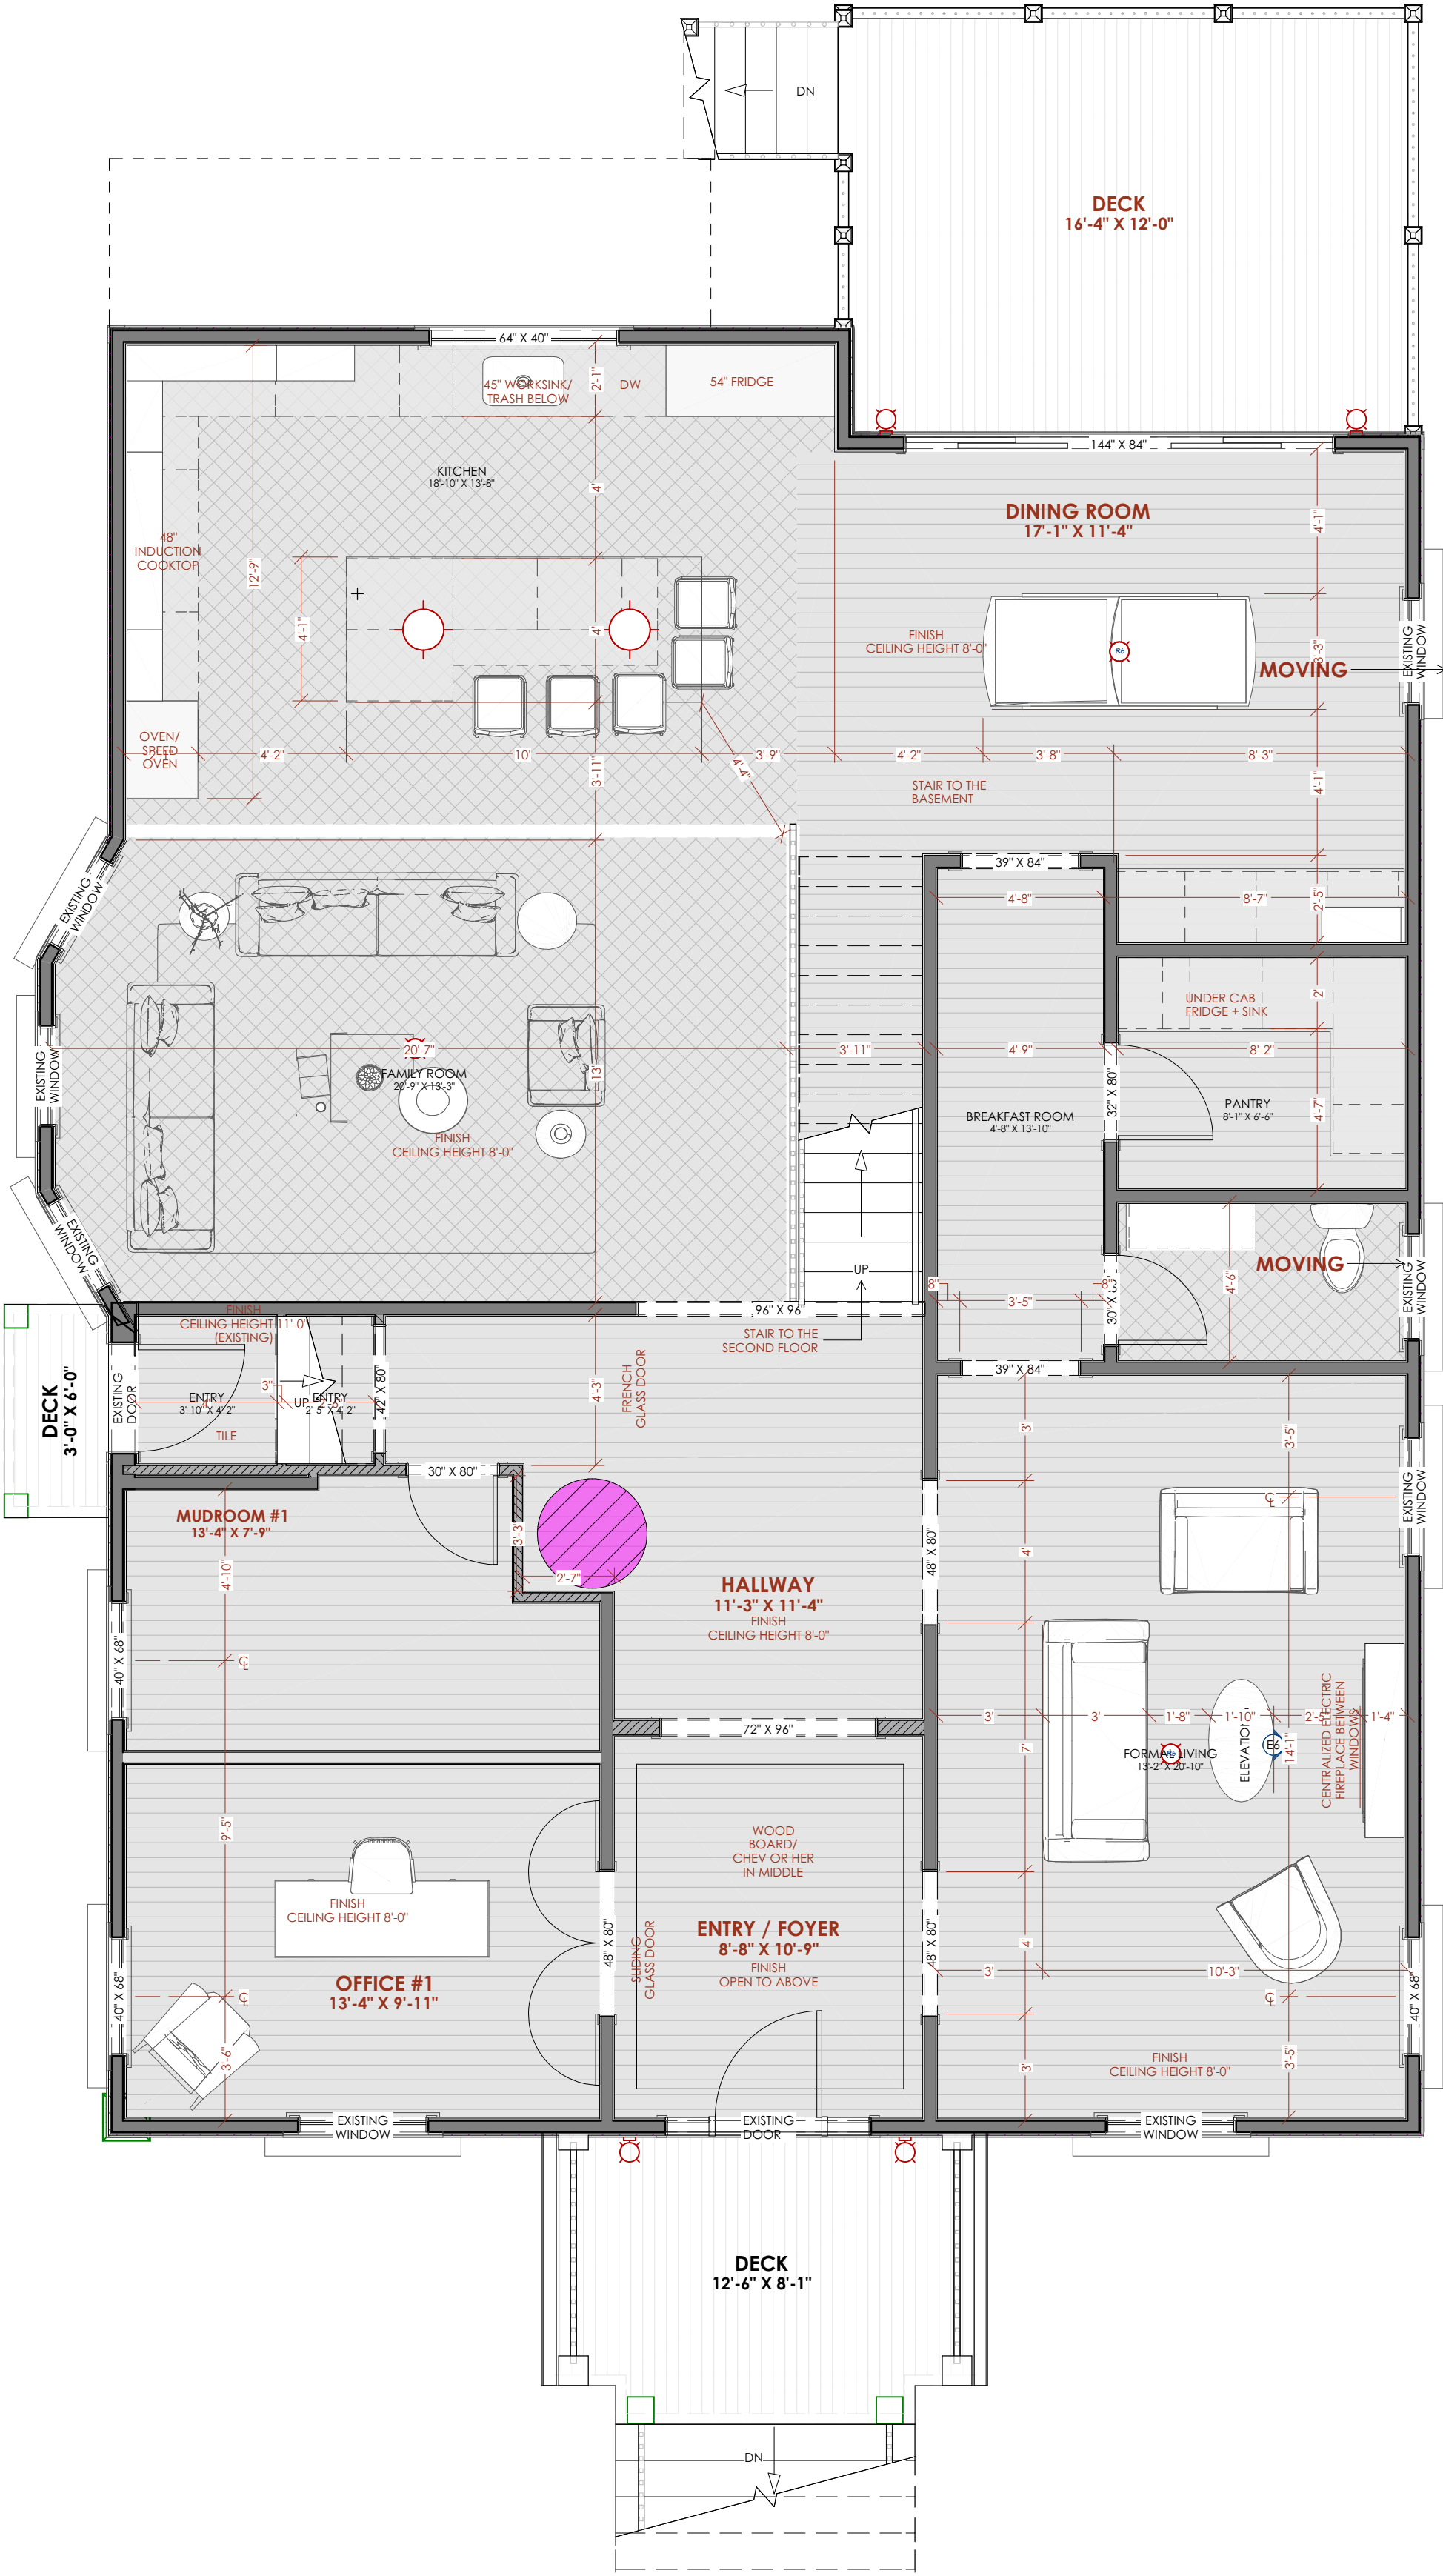


CLIENT : ZRE DEVELOPMENT
ADDRESS : 65 HAMMOND ST CAMBRIDGE MA 02138
DRAFTED BY : AMY LYNN INTERIORS

PI-1.2
PROPOSED INTERIOR PLANS
PERMIT DRAWING SET
DATE: Wednesday, August 20, 2025

SECOND FLOOR

SCALE: 1/4" = 1'

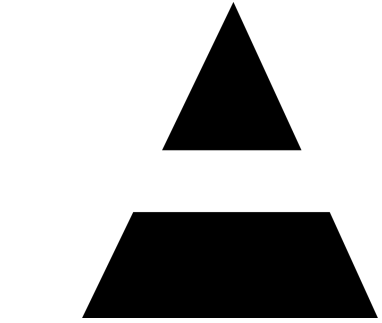
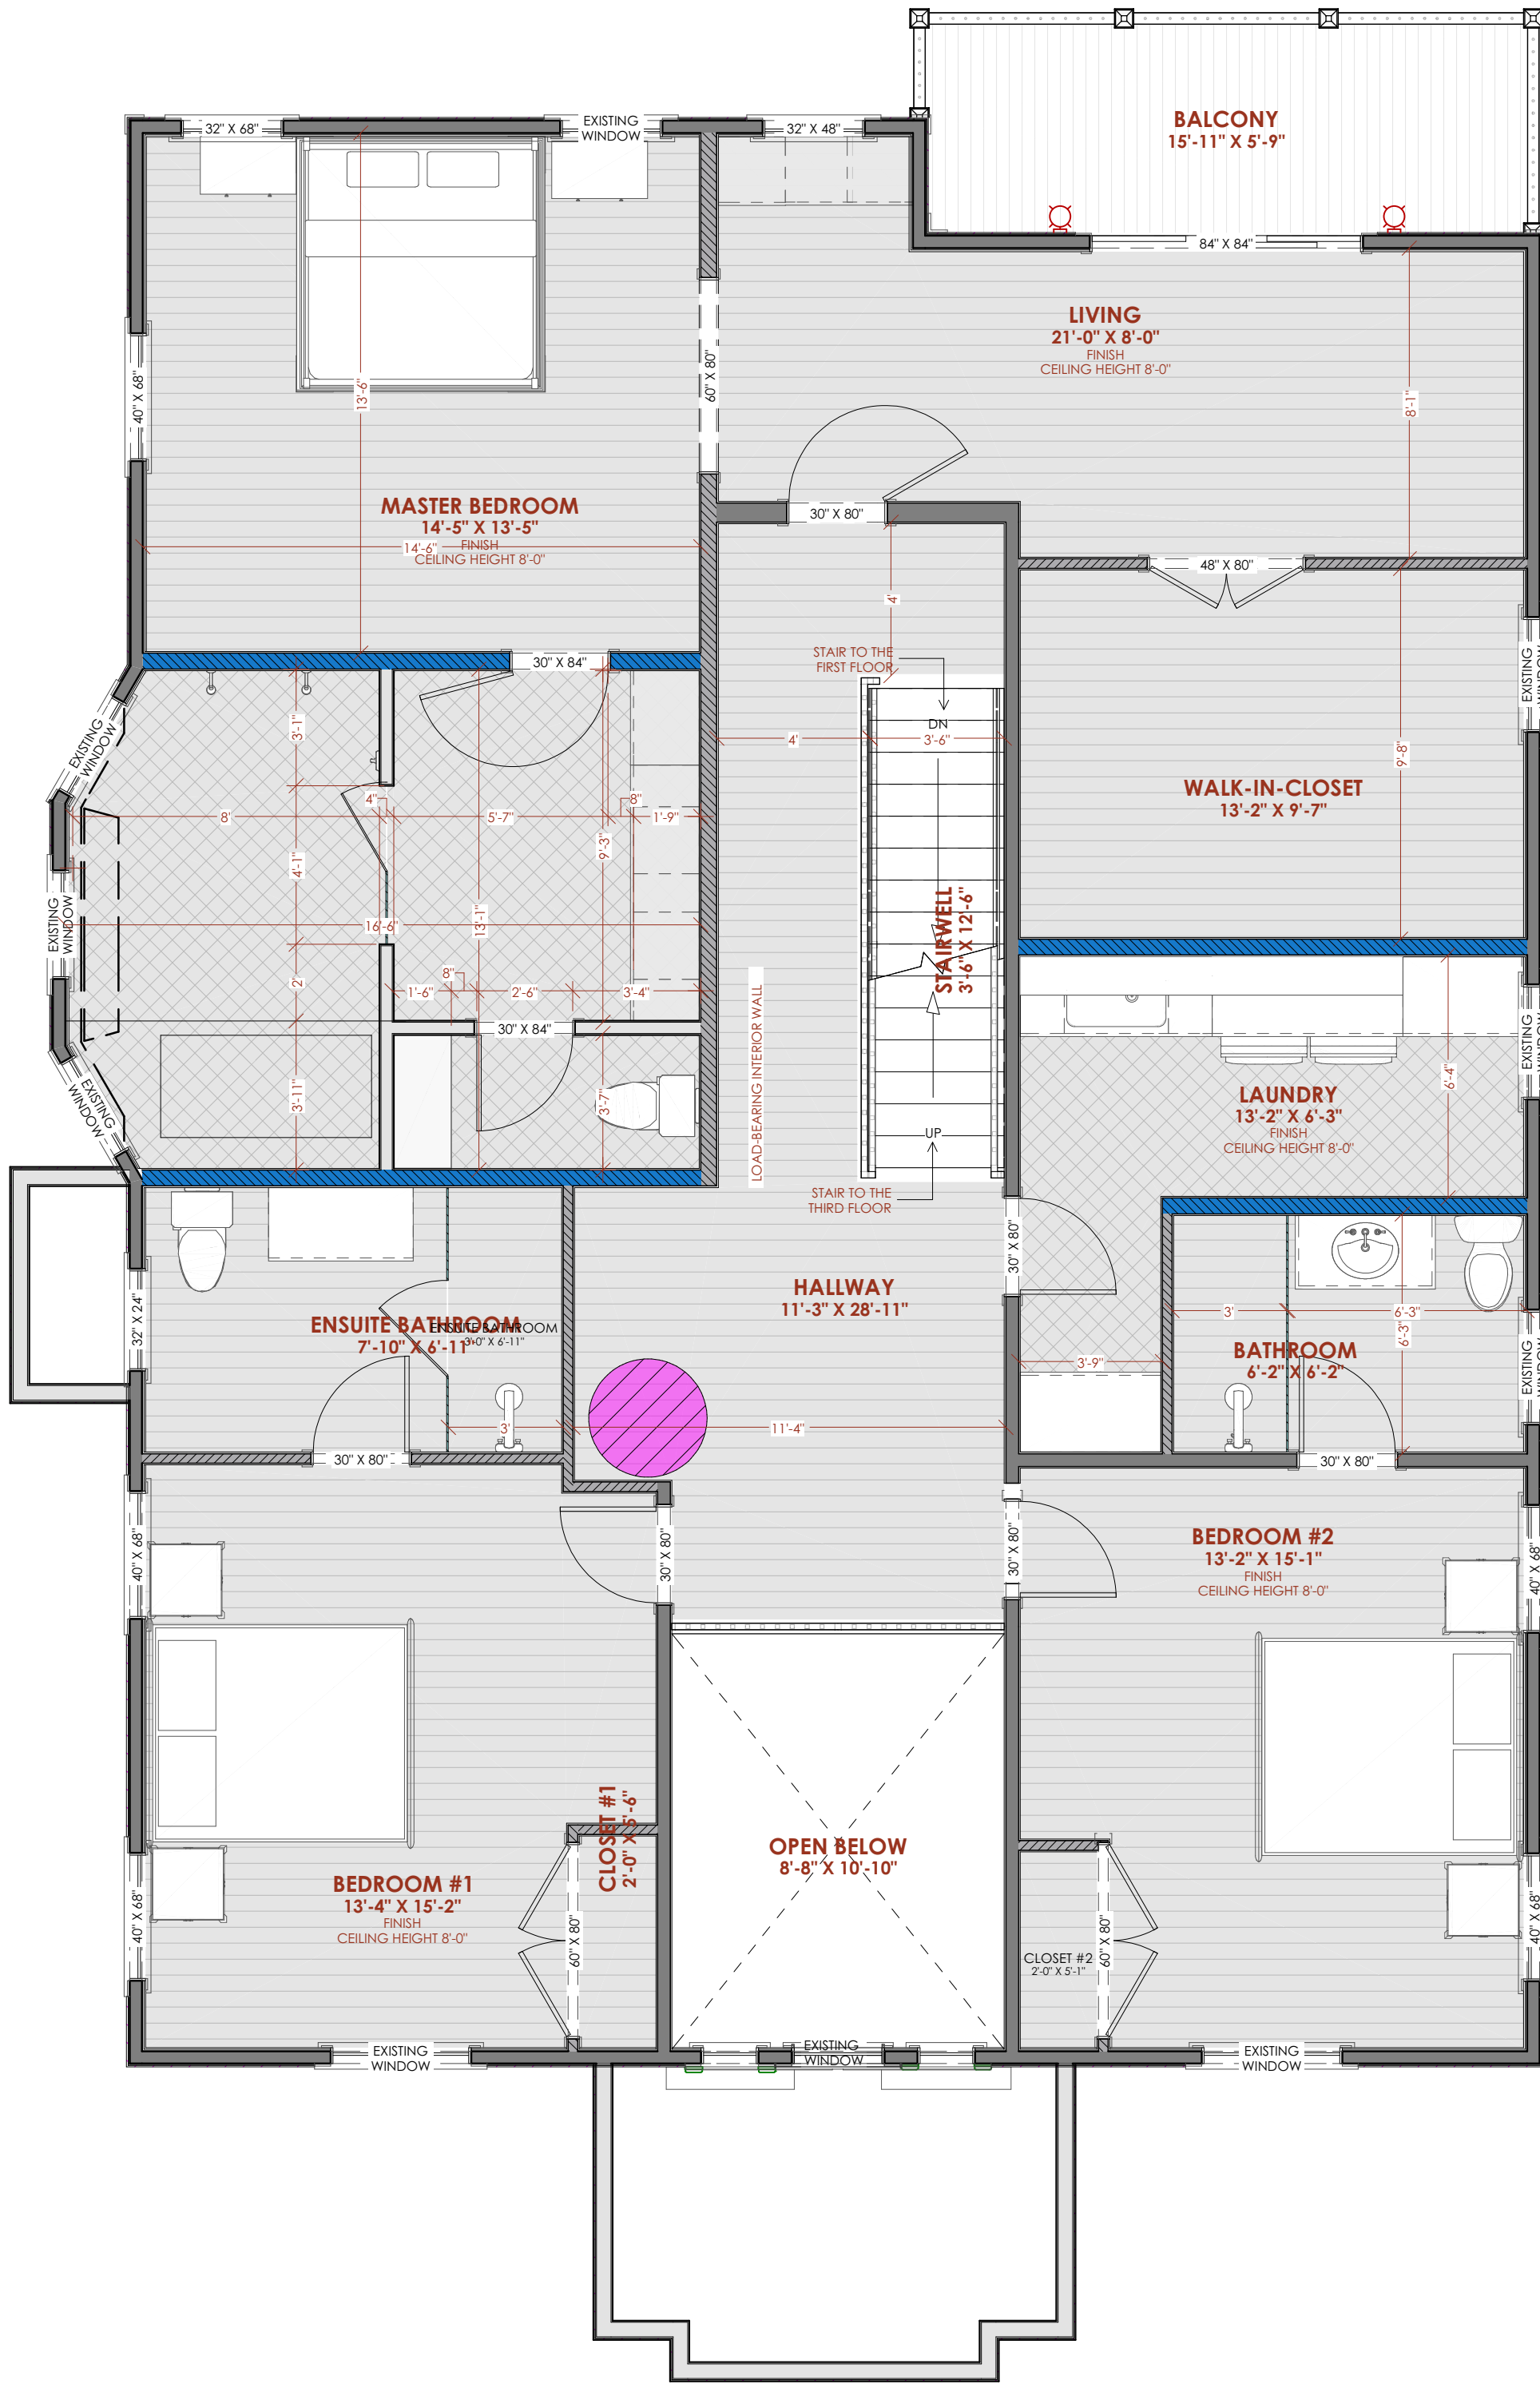


CLIENT : ZRE DEVELOPMENT
ADDRESS : 65 HAMMOND ST CAMBRIDGE MA 02138
DRAFTED BY : AMY LYNN INTERIORS

PI-1.3
PROPOSED INTERIOR PLANS
PERMIT DRAWING SET
DATE: Wednesday, August 20, 2025

THIRD FLOOR

SCALE: 1/4" = 1'

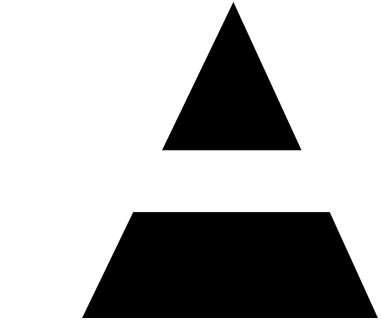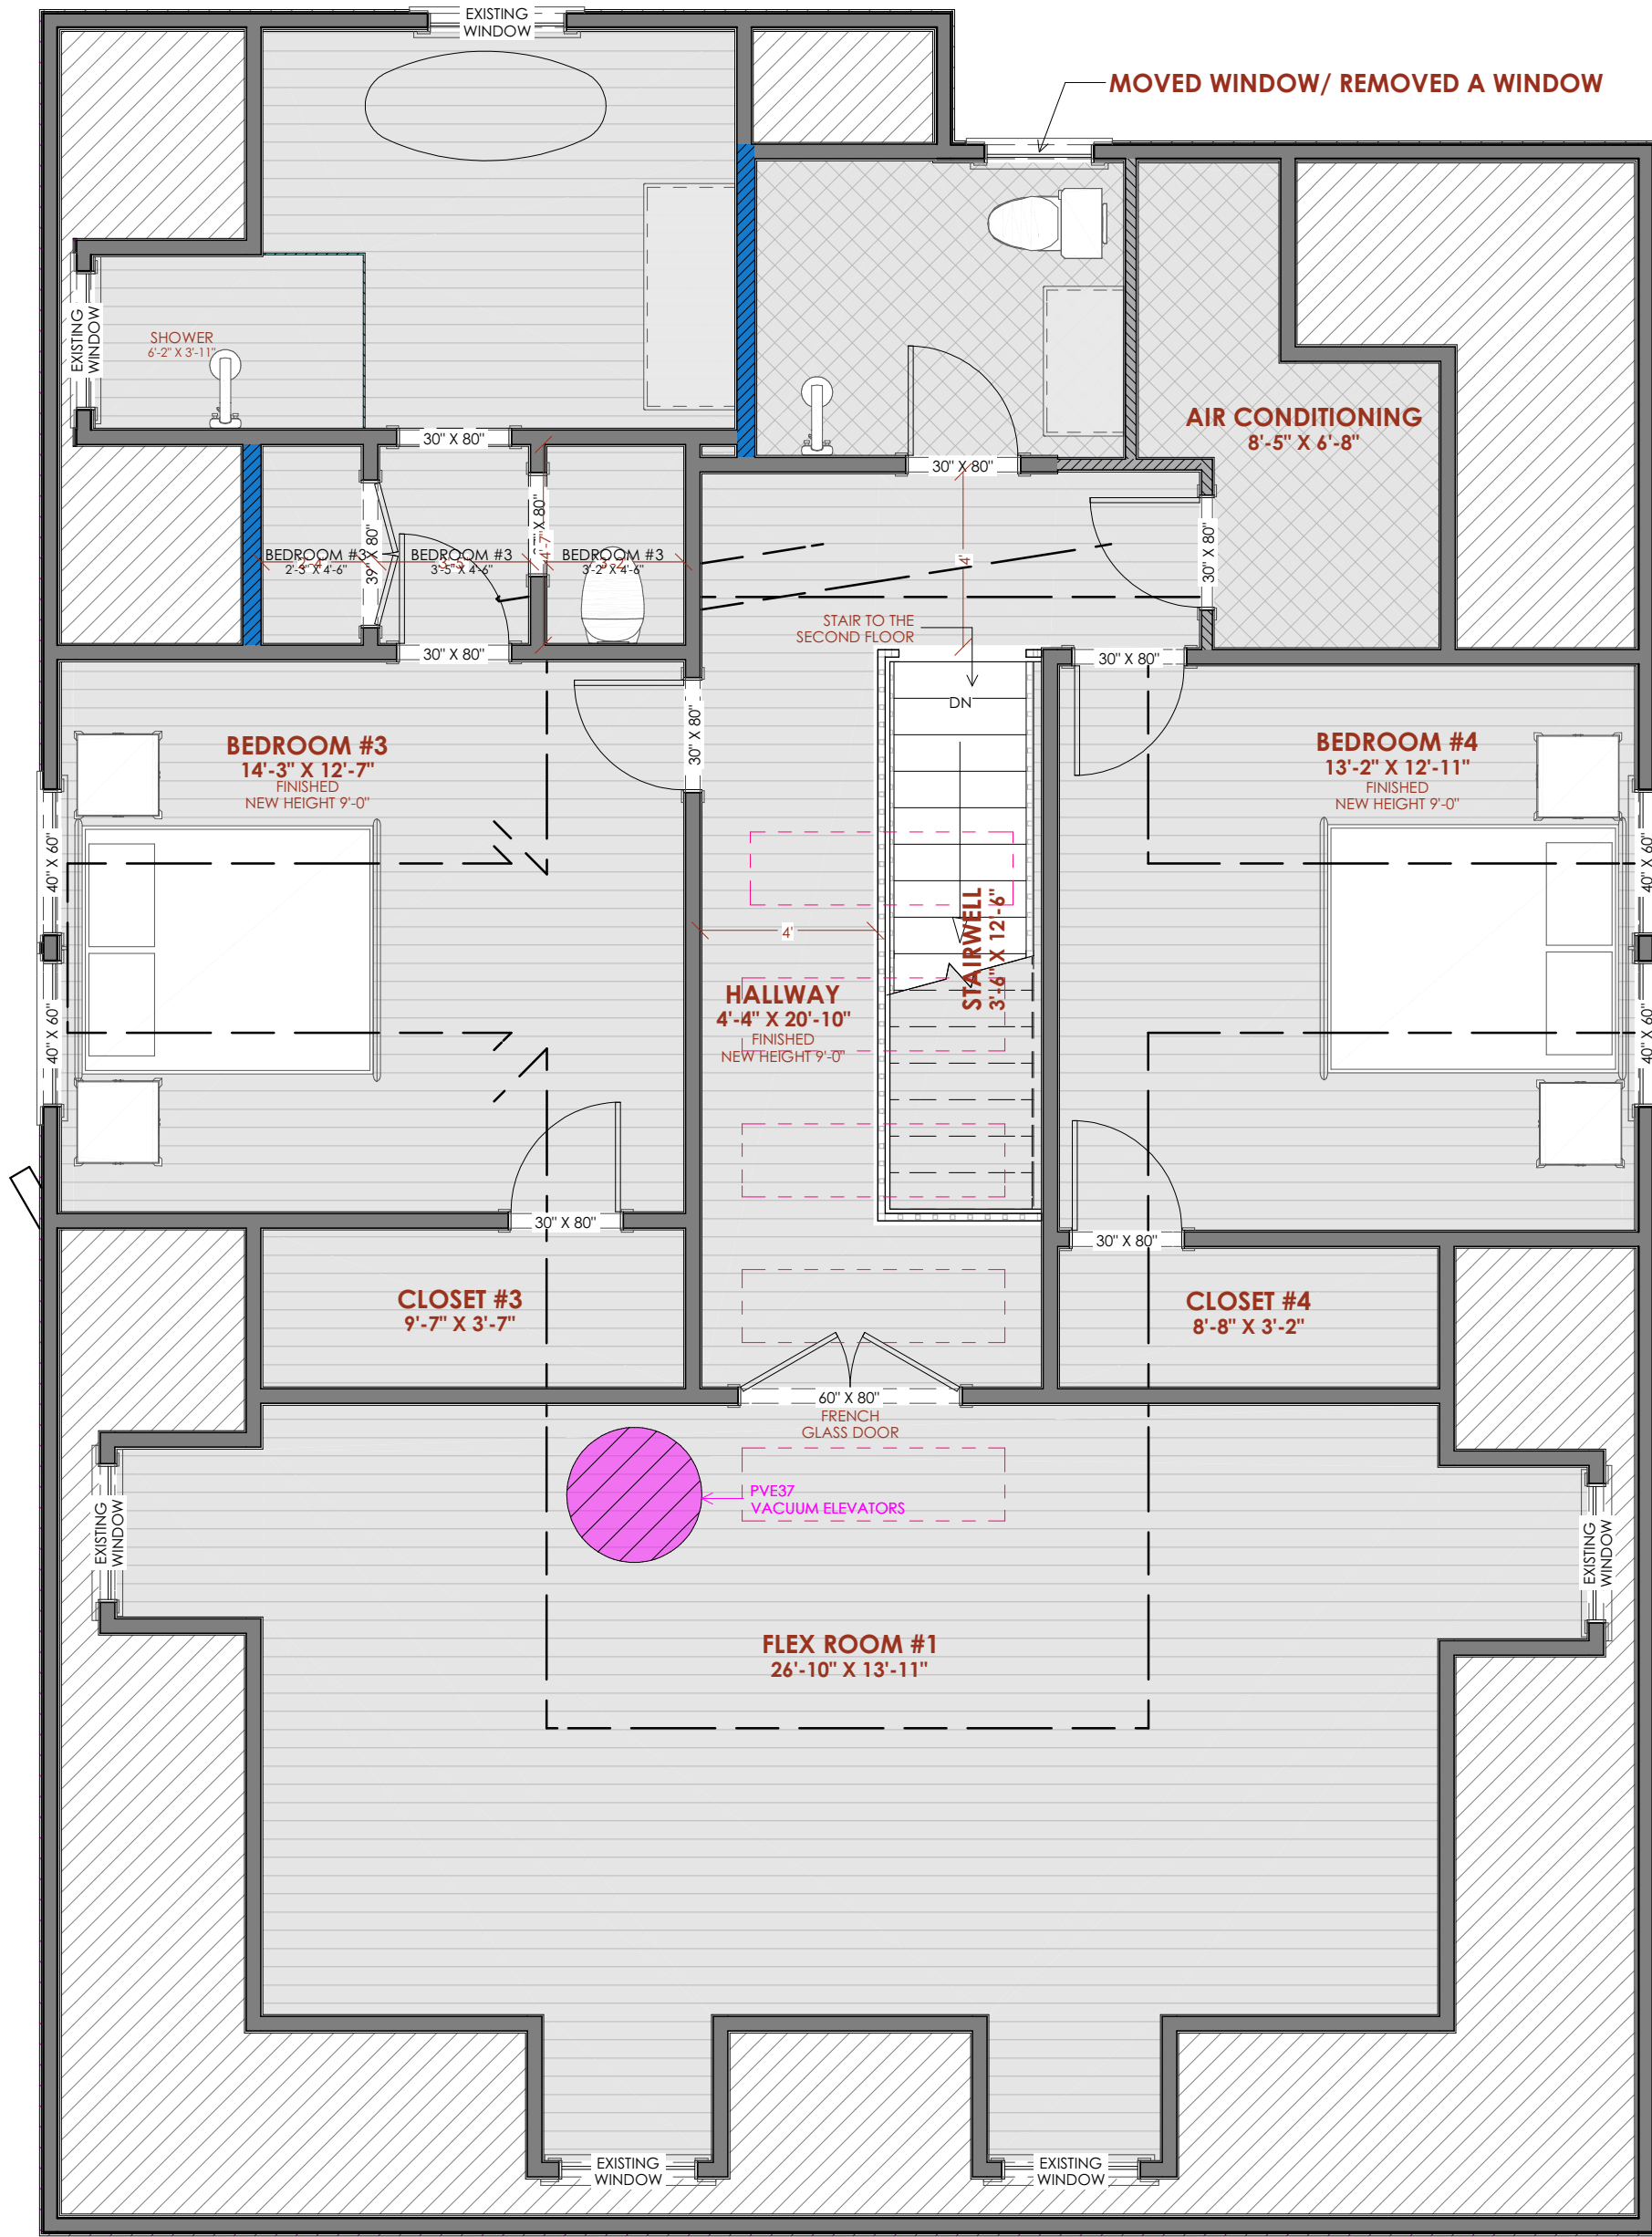

C L I E N T : ZRE DEVELOPMENT
A D D R E S S : 65 HAMMOND ST CAMBRIDGE MA 02138
D R A F T E D B Y : A M Y L Y N N I N T E R I O R S

PI-1.4
PROPOSED INTERIOR PLANS
PERMIT DRAWING SET
DATE: Wednesday, August 20, 2025